


LOUVRES (OPTION)

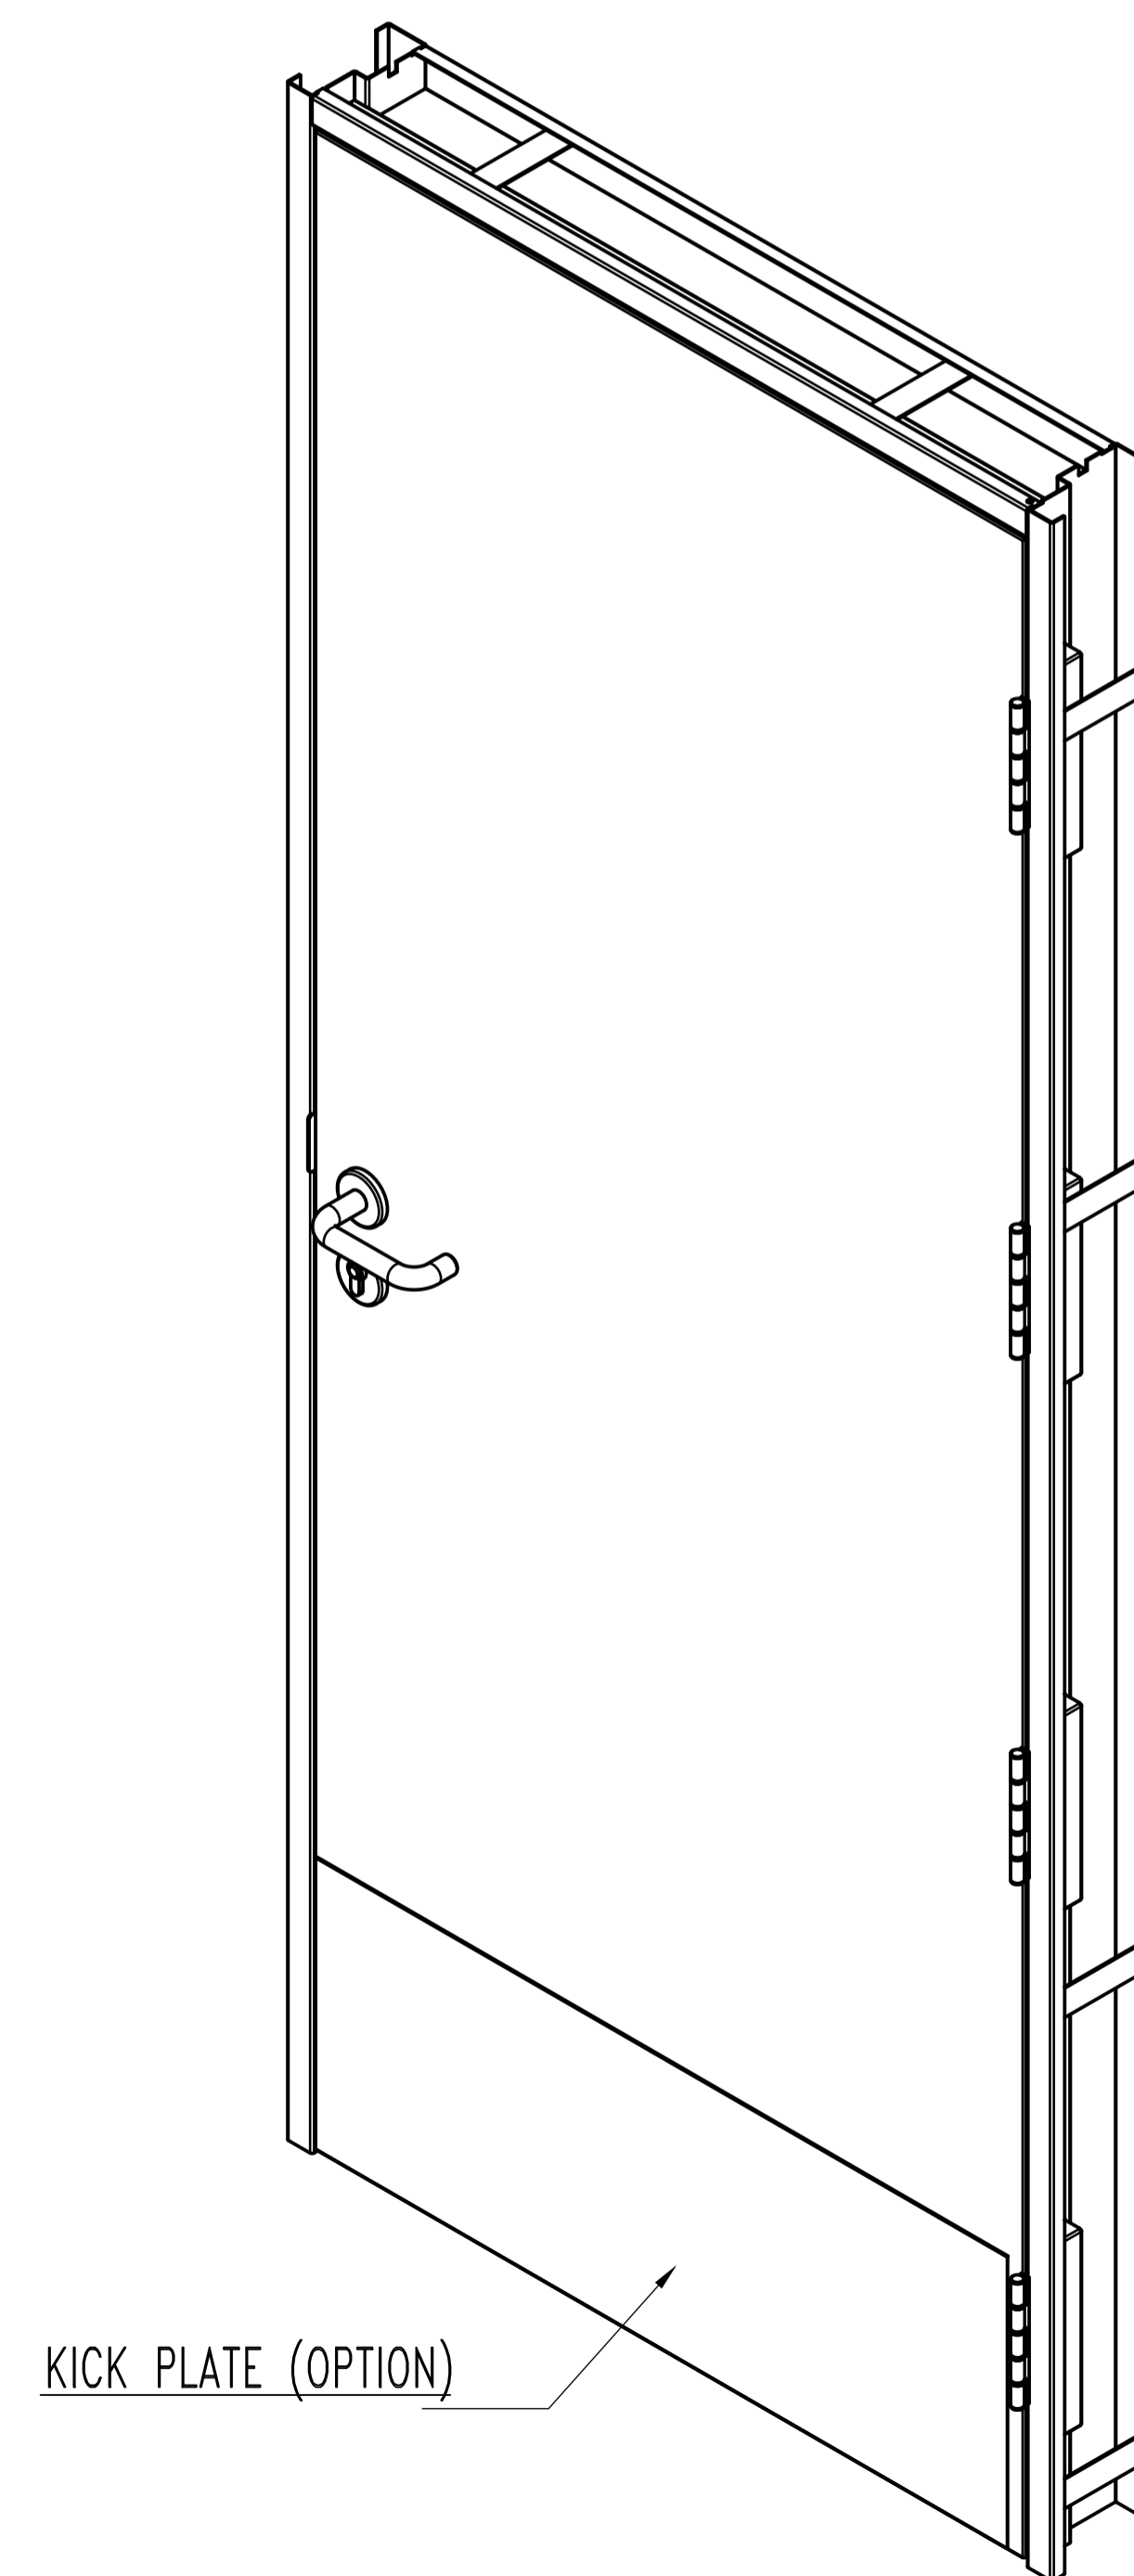

KICK PLATE (OPTION)

UTILITY DOOR

DOOR SIZE (mm)	900 X 2120
FRAME HEIGHT-A	2120
FRAME WIDTH -B	900
FRAME DEPTH -C	120
DOOR PANEL HEIGHT -D	2080
DOOR PANEL WIDTH -E	834
DOOR PANEL THICKNESS -F	47-50