



MAIN DOOR

DOOR SIZE (mm)	900 X 2120	1000 X 2120	1200 X 2120
FRAME HEIGHT -A	2120	2120	2120
FRAME WIDTH -B	900	1000	1200
FRAME DEPTH -C	120	120	120
DOOR PANEL HEIGHT -D	2080	2080	2080
DOOR PANEL WIDTH -E	834	934	1134
PANEL THICKNESS -F	47-50	47-50	47-50

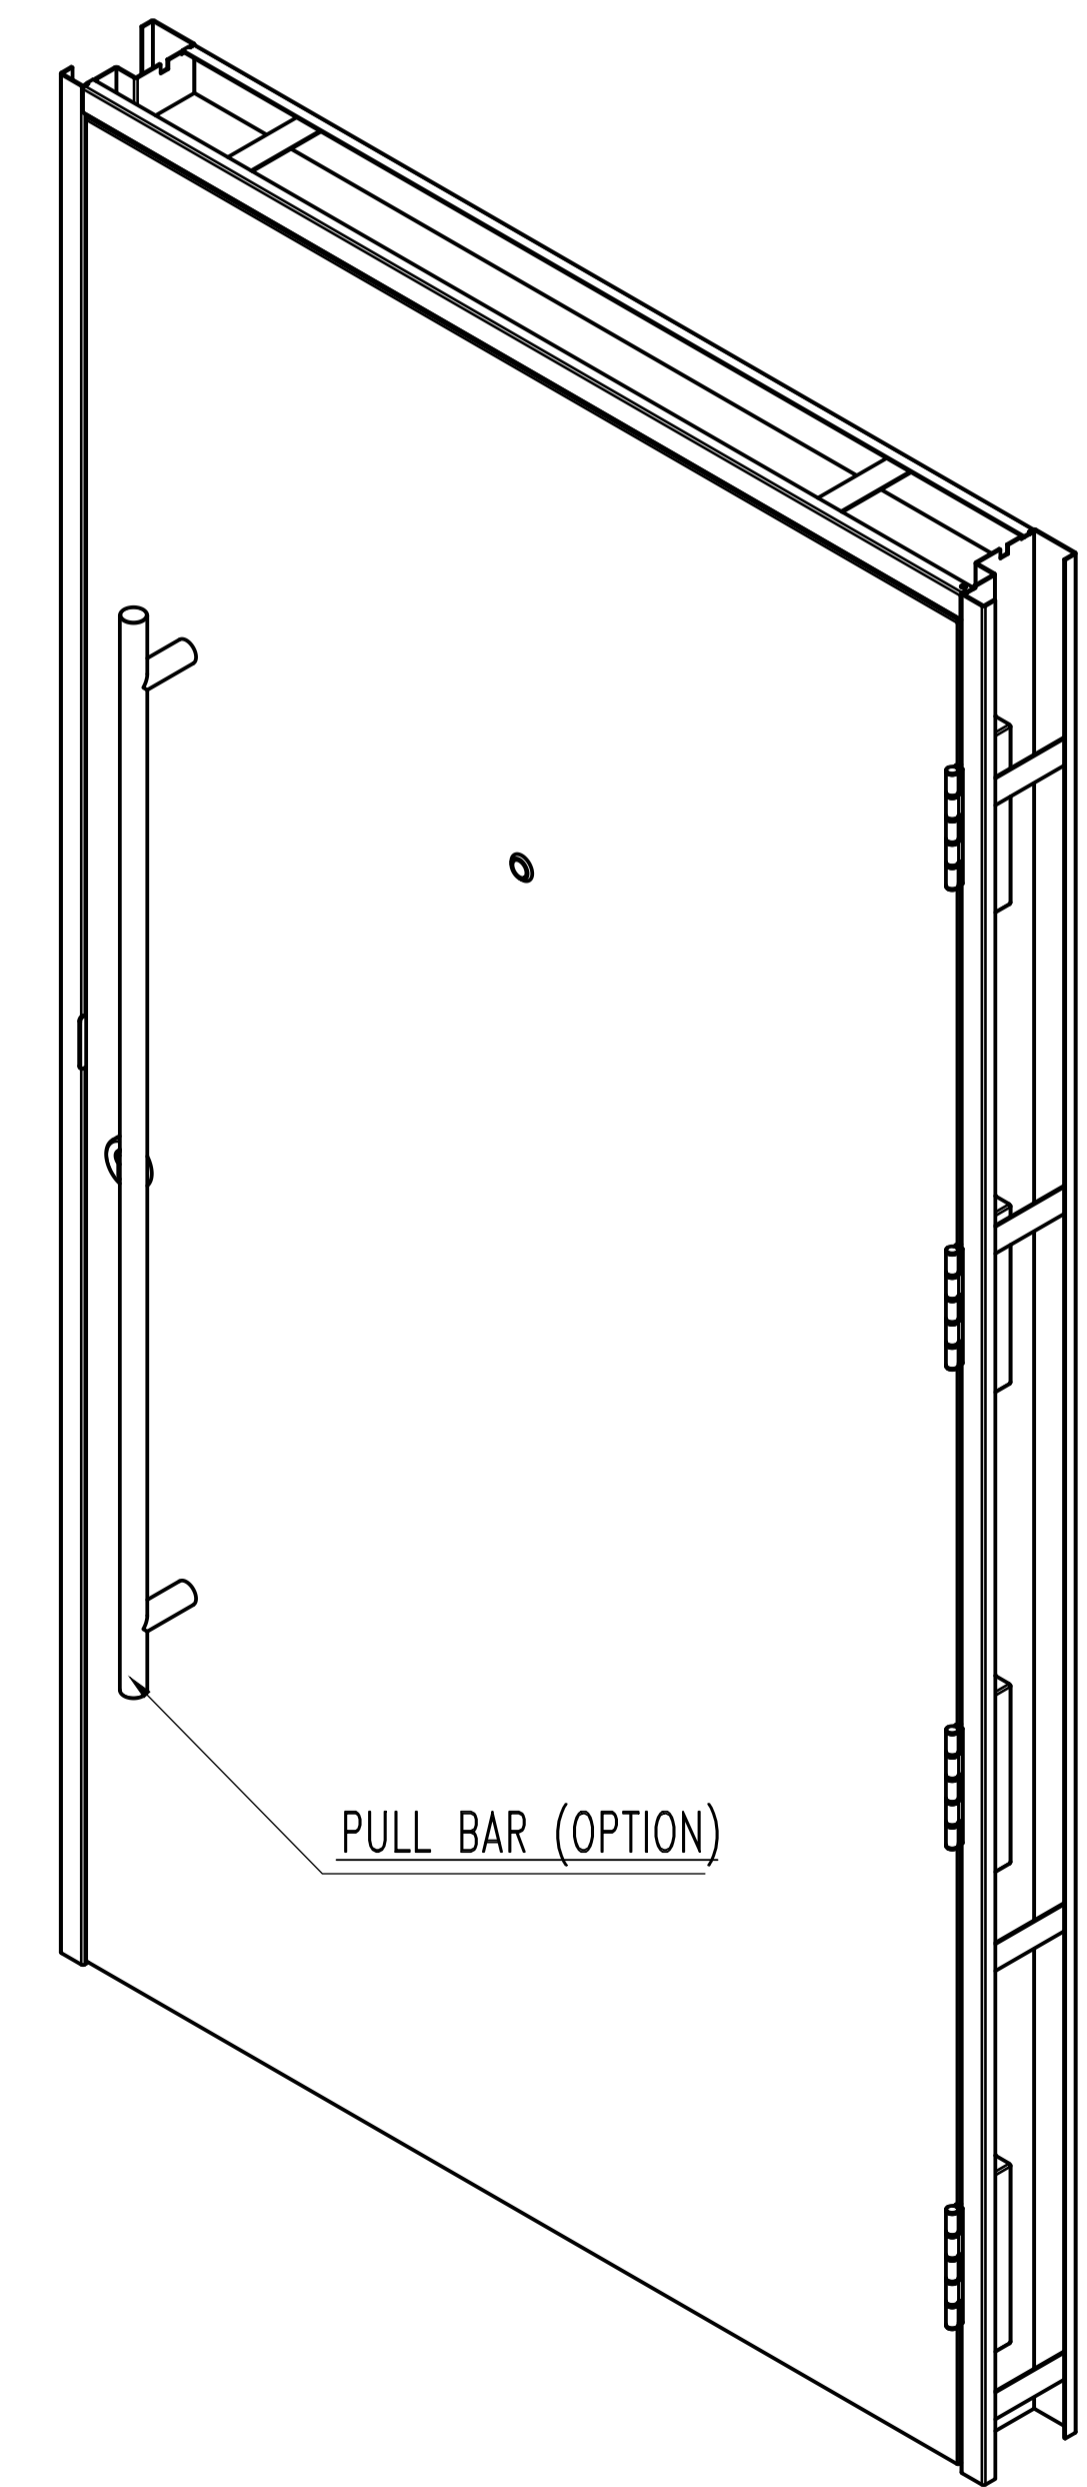

THIS DRAWING IS THE PROPERTY OF TACAM STEEL PRIVATE LIMITED AND IS NOT TO BE USED FOR ANY PURPOSE DETRIMENTAL TO ITS INTERESTS

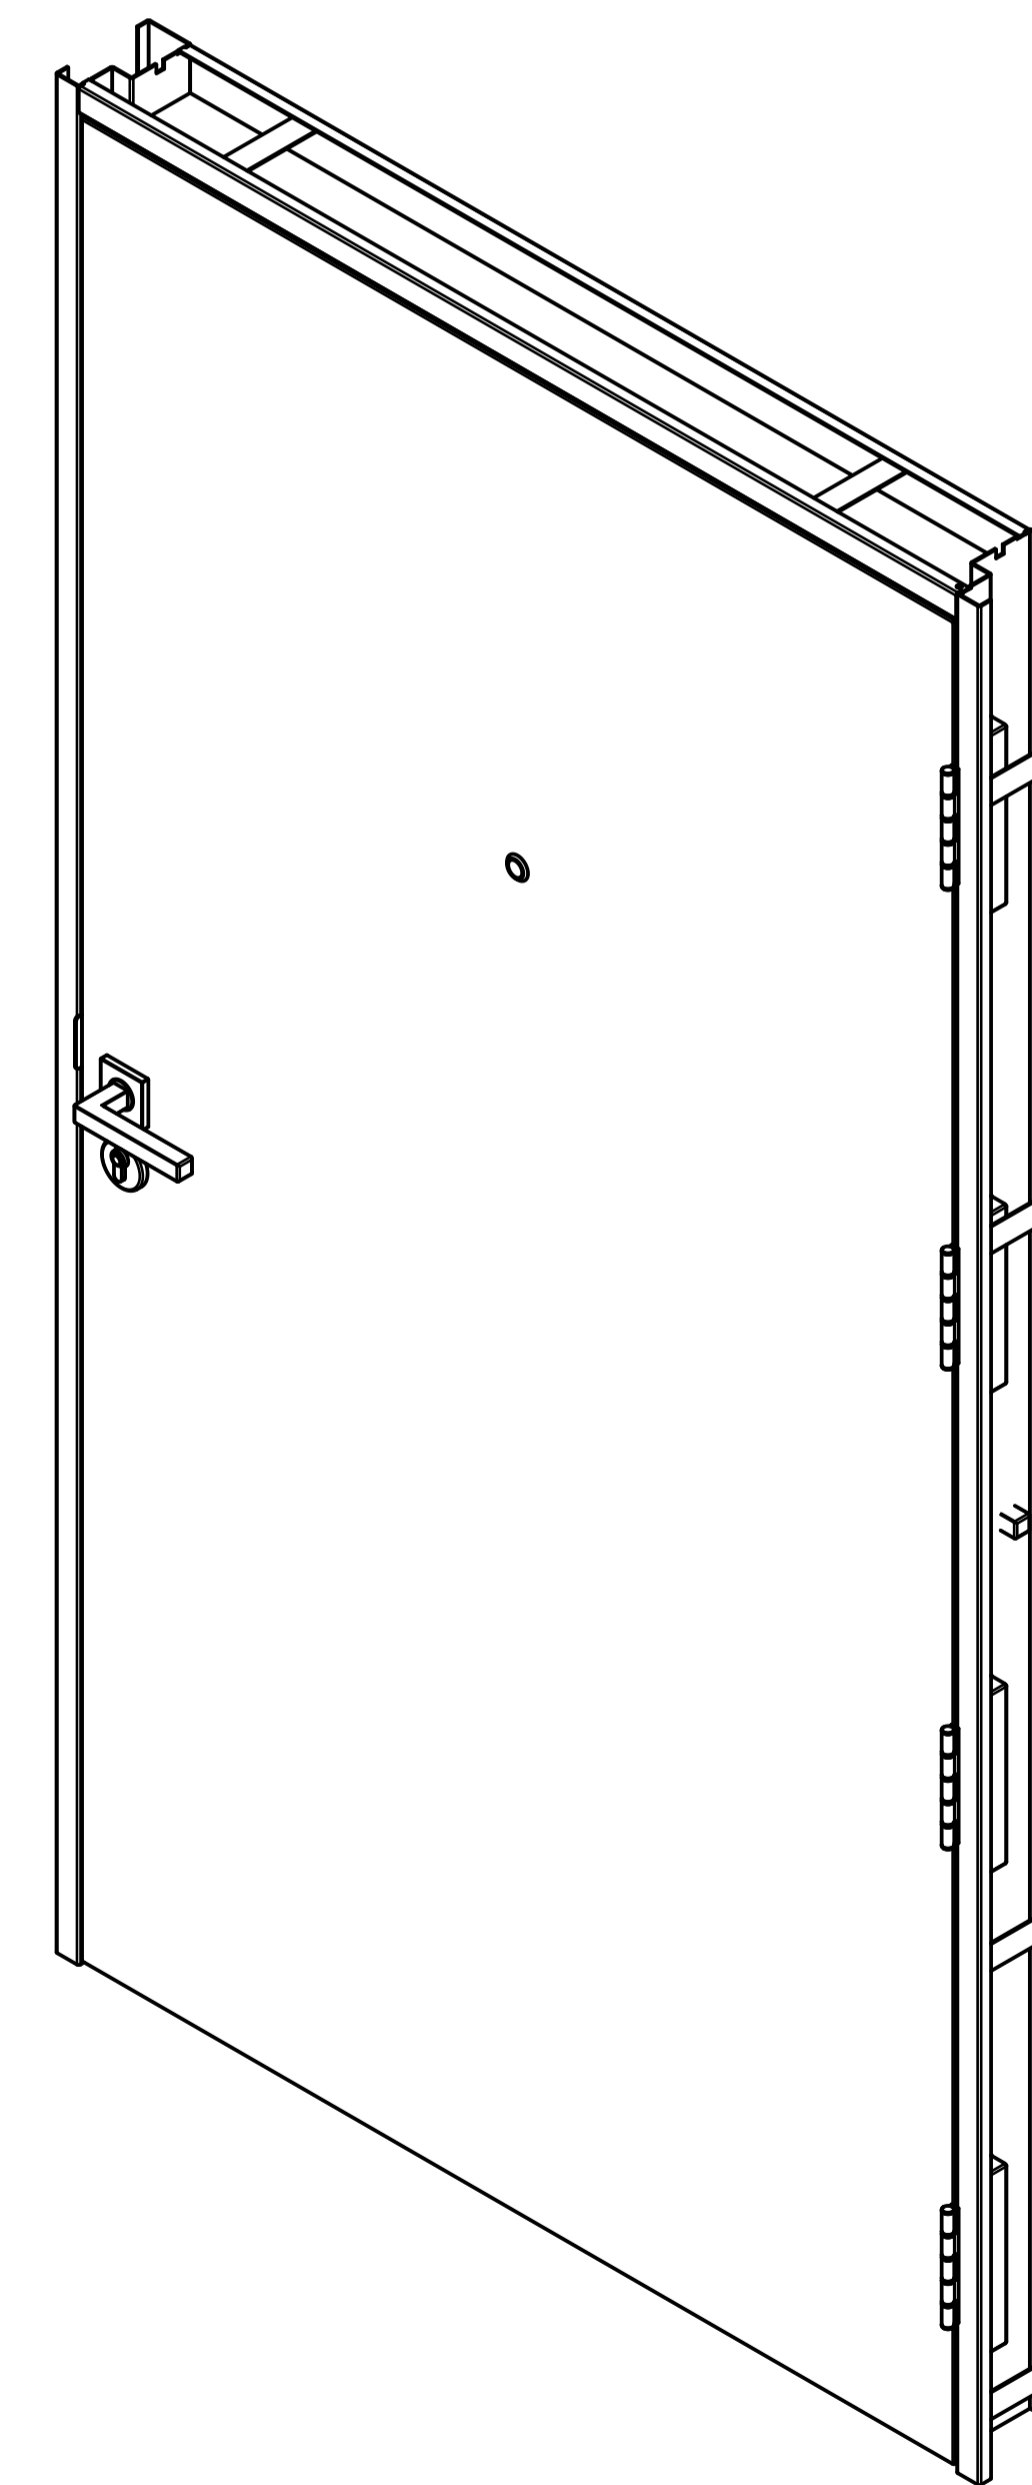

TACAM STEEL PTE LTD
No. 541, Bukit Batok St 23, #07-00
Tacam Industrial Building, Singapore 659546
Tel : +65 66657555 Fax : +65 66659555

TITLE
ENTRANCE DOOR

DRG NO.
TAC-20-MD-001

SCALE : N.T.S

REV : 00